


2階 平面図

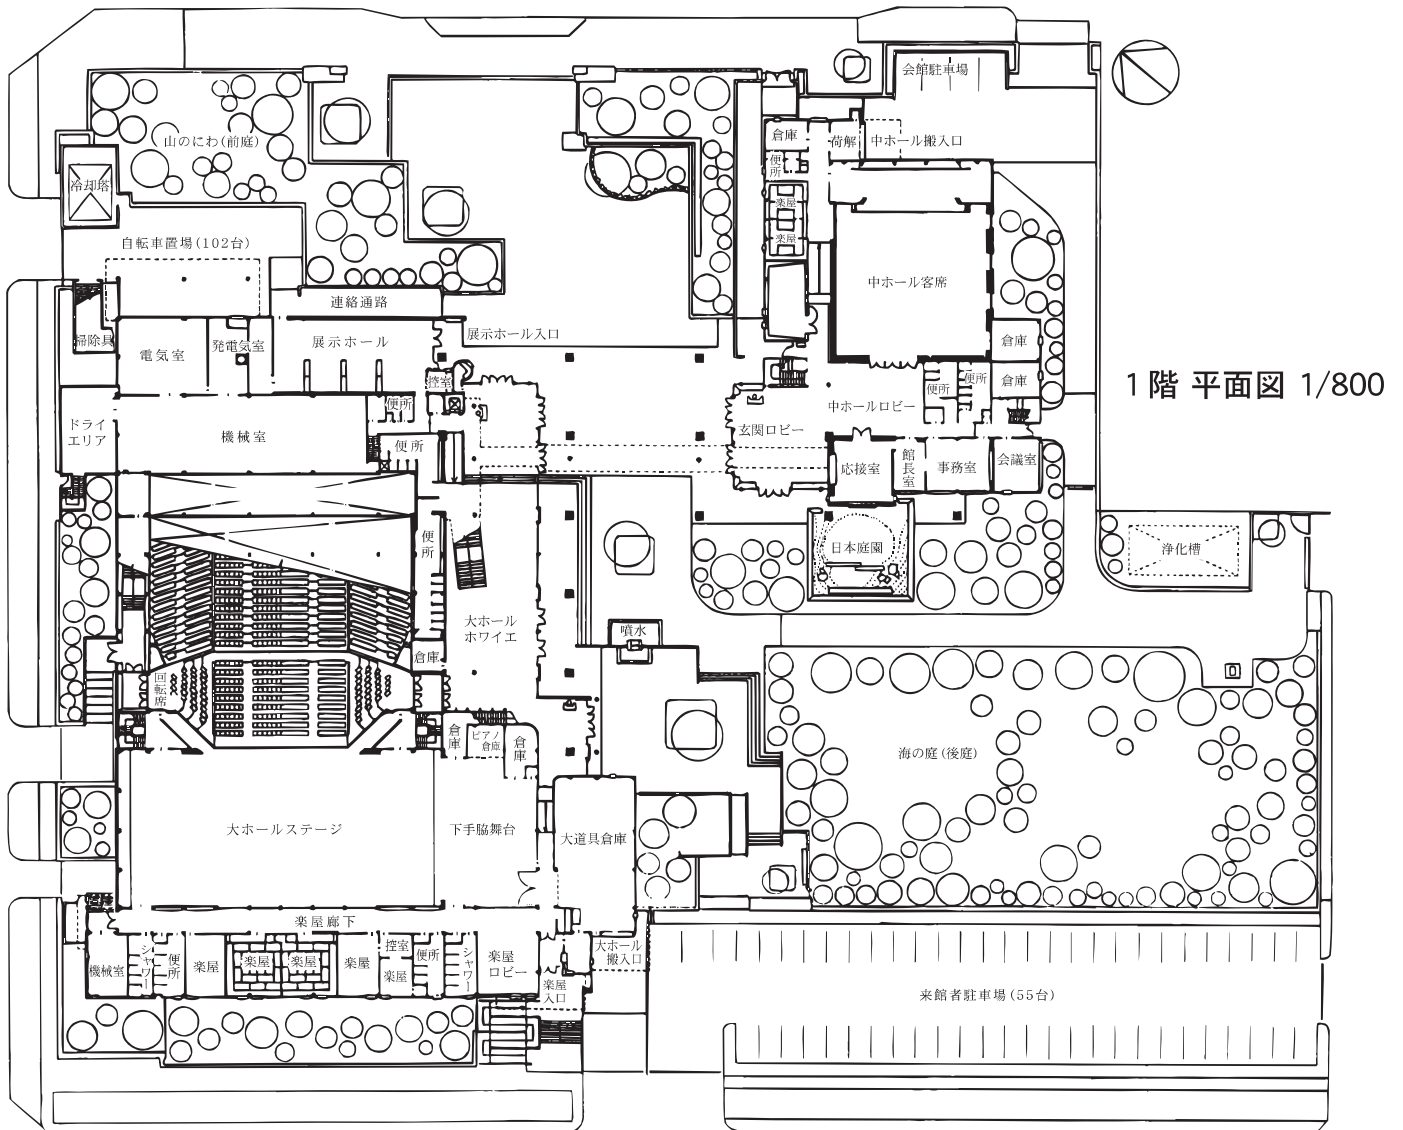

1階 平面図 1/800