




S' 1/500 (A1)  
 S' 1/1000 (A3)

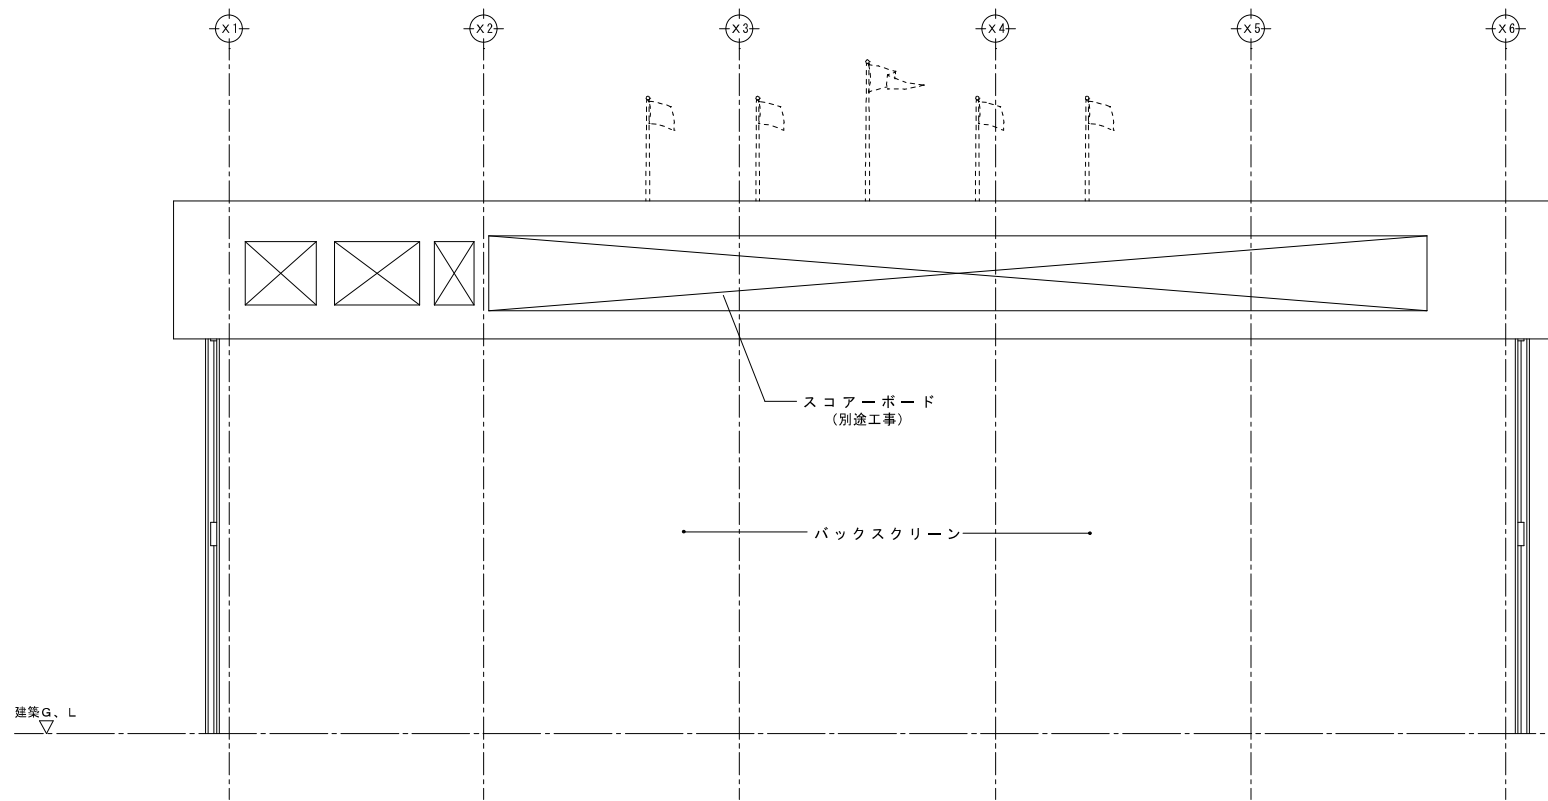


S=1/100 (A1)  
S=1/200 (A3)

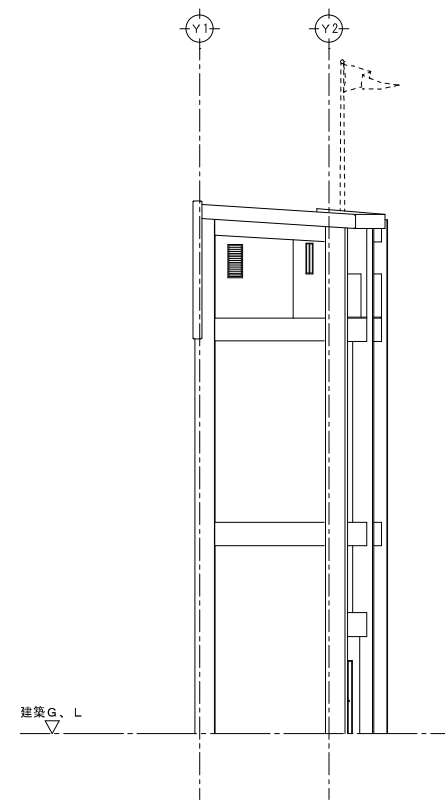


S=1/100 (A1)  
S=1/200 (A3)

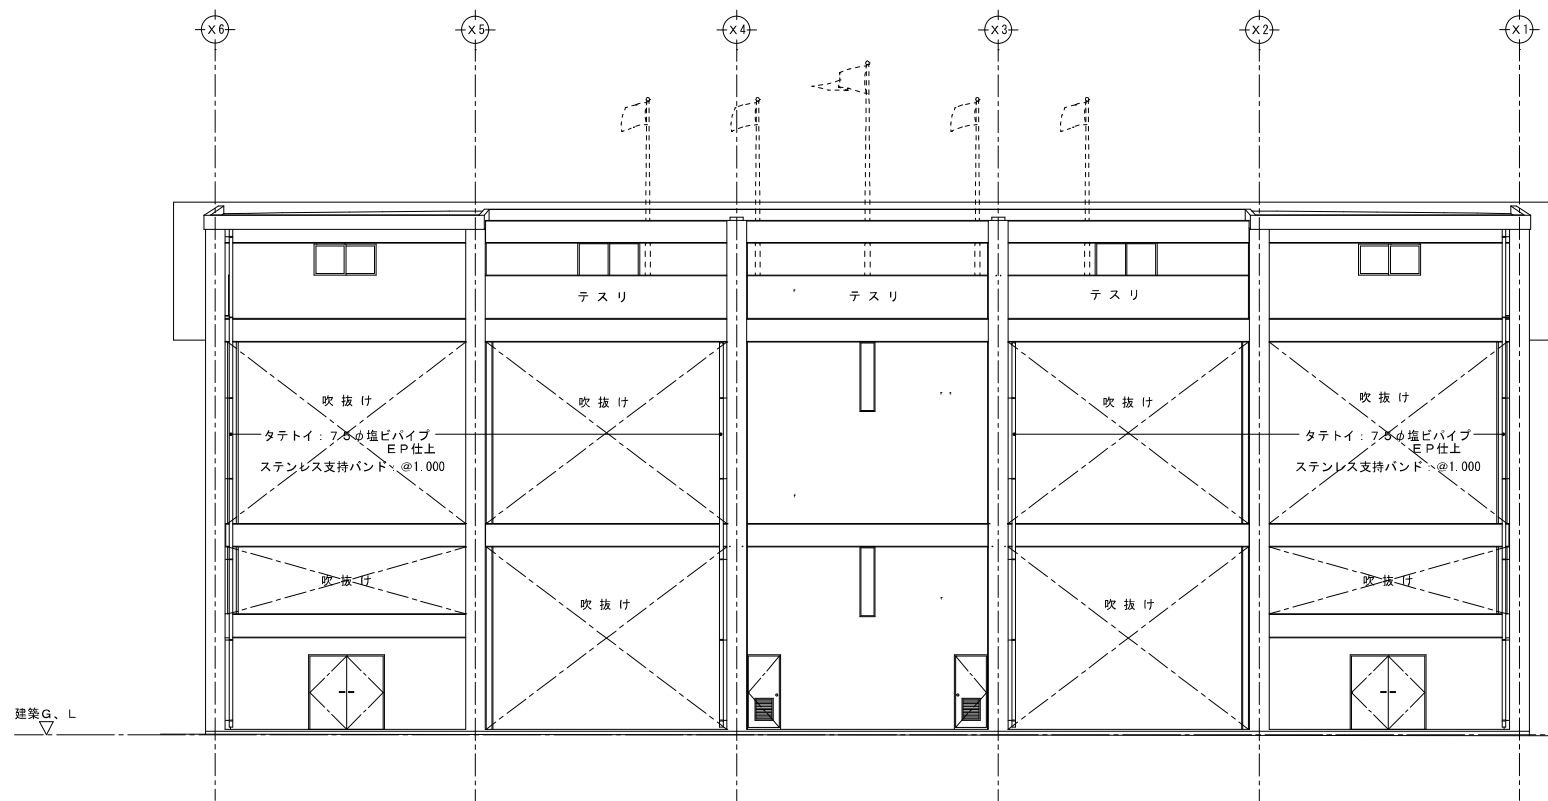


S=1/100 (A1)  
S=1/200 (A3)

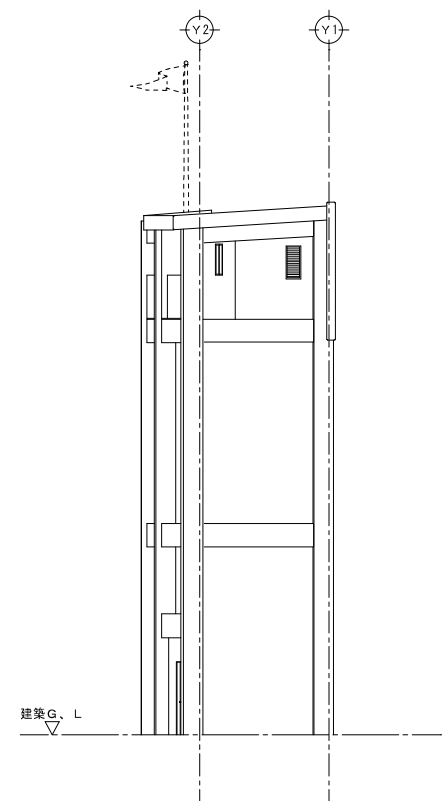


S=1/100 (A1)  
S=1/200 (A3)

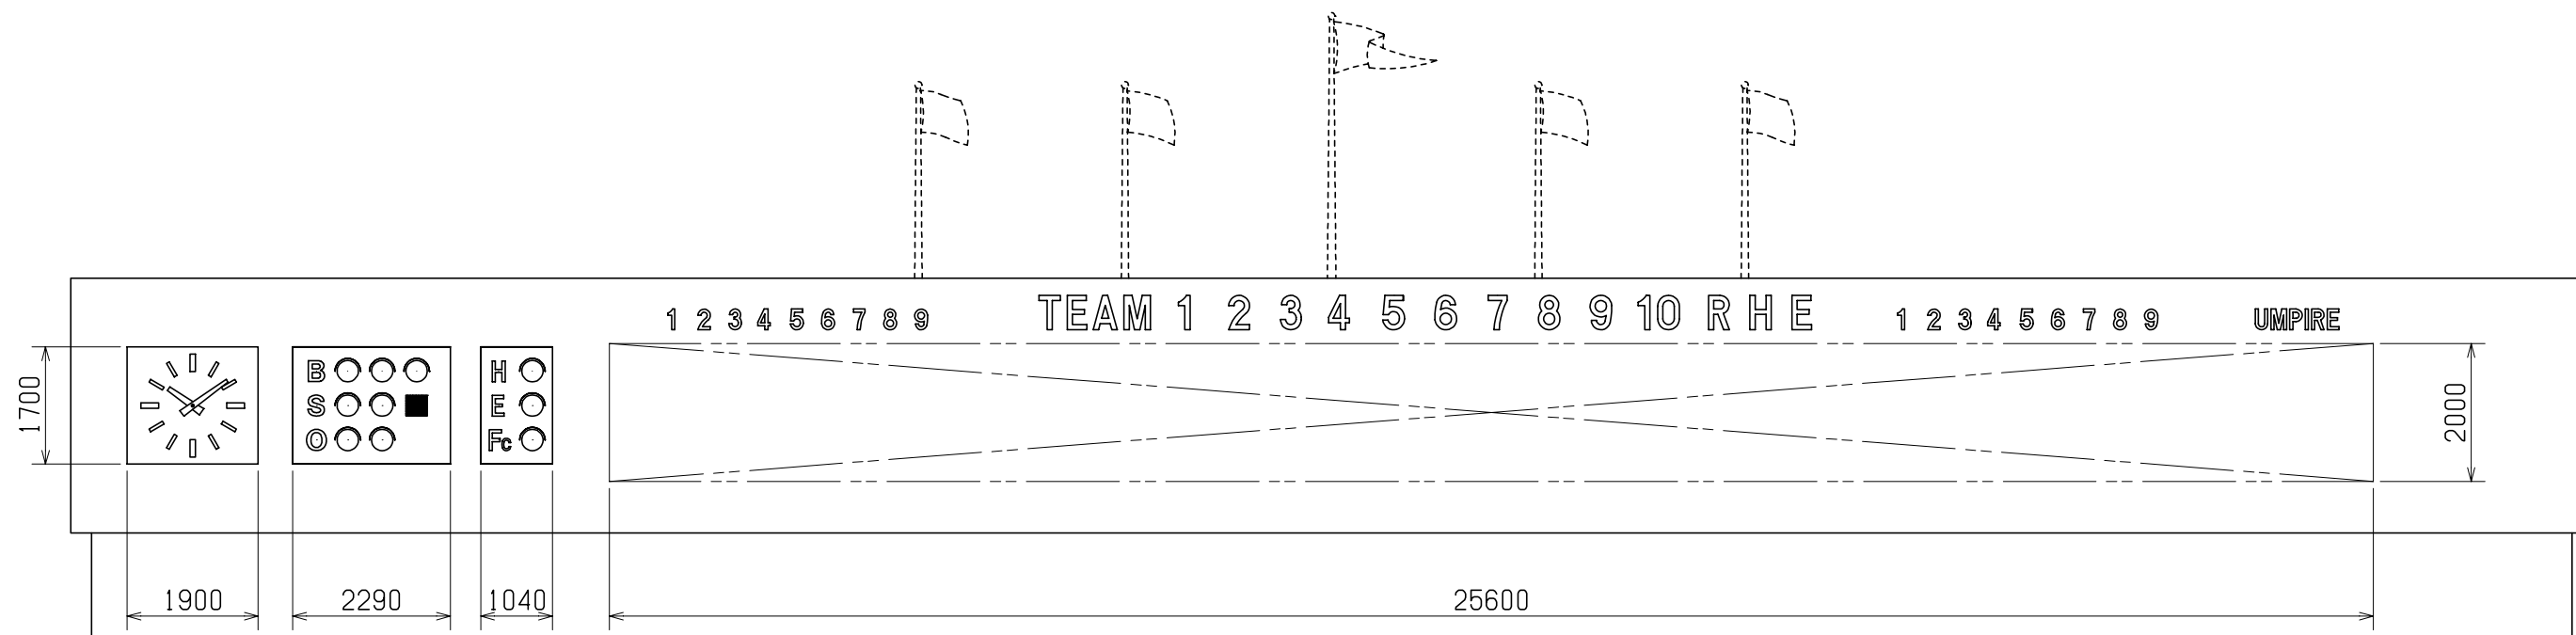



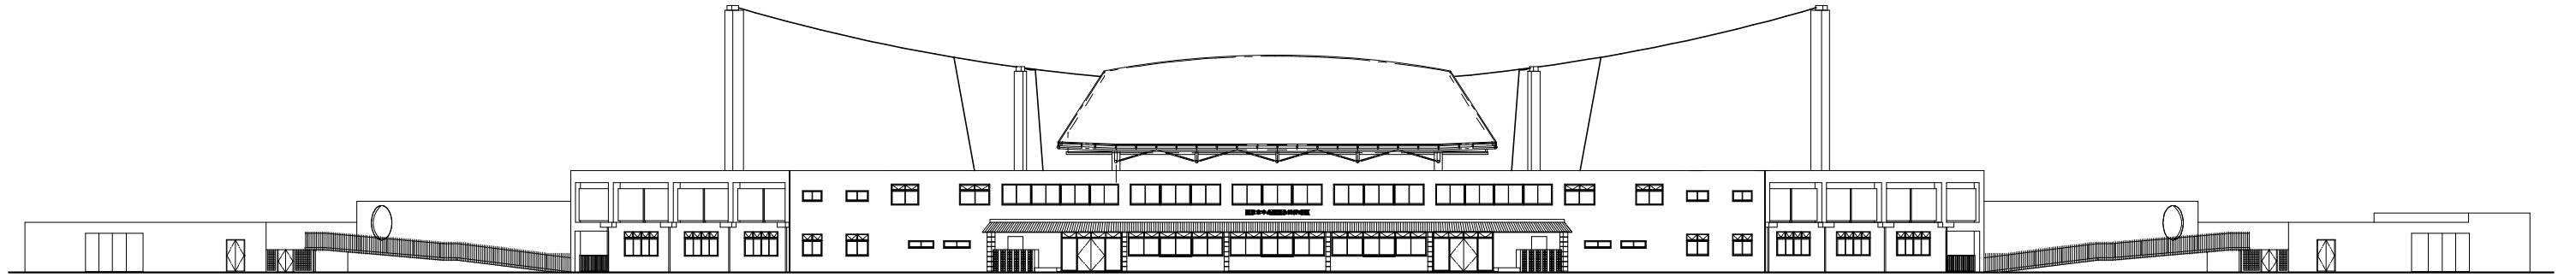

北側全体立面図 S' 1/200 (A1)  
S' 1/400 (A3)

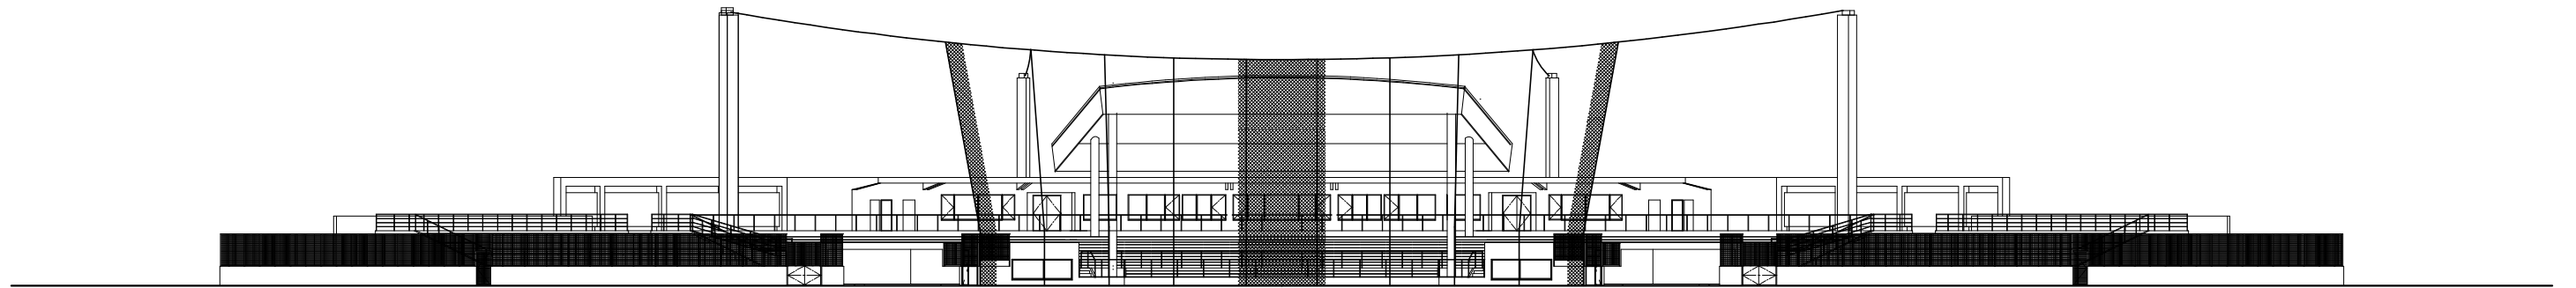

南側全体立面図 S' 1/200 (A1)  
S' 1/400 (A3)